



DETAILED SHAFT HOISTWAY & ELEVATOR SPECT.

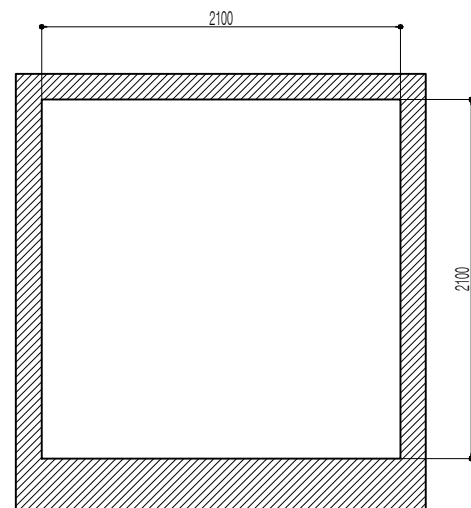


DETAILED SHAFT HOISTWAY & CONSTRUCTION PLANN

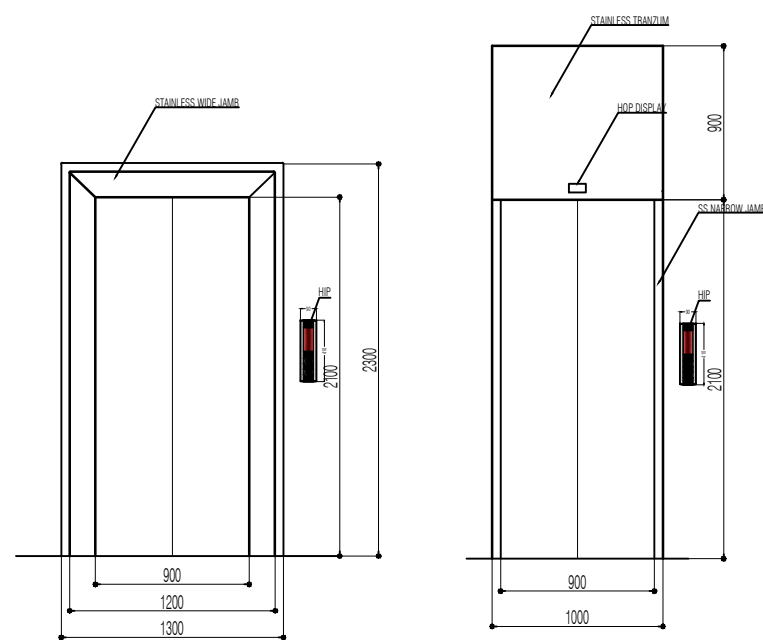


DETAILED I OPENING ENTRANCE PLANN FOR 2FL - 5FL (CENTRE OPENING)


DETAILED II OPENING ENTRANCE PLANN FOR 1FL (CENTRE OPENING)

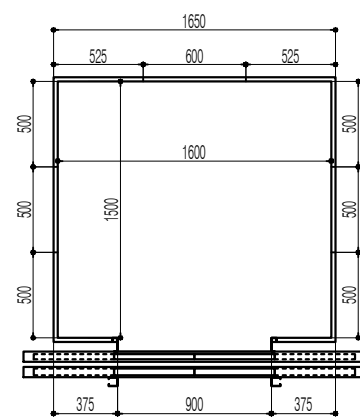


LAY OUT FLOOR & WALL PANEL

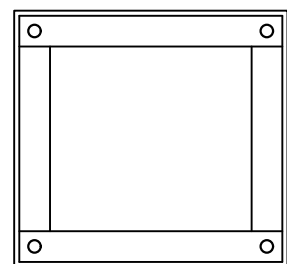


LAY OUT CEILING

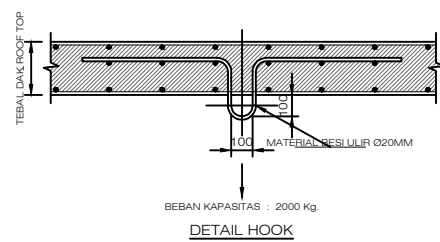


DETAIL HOOK

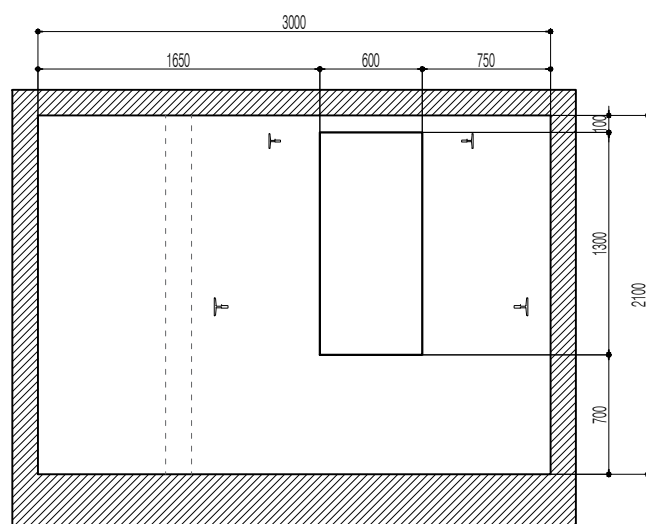

MACHINE ROOM PLANN

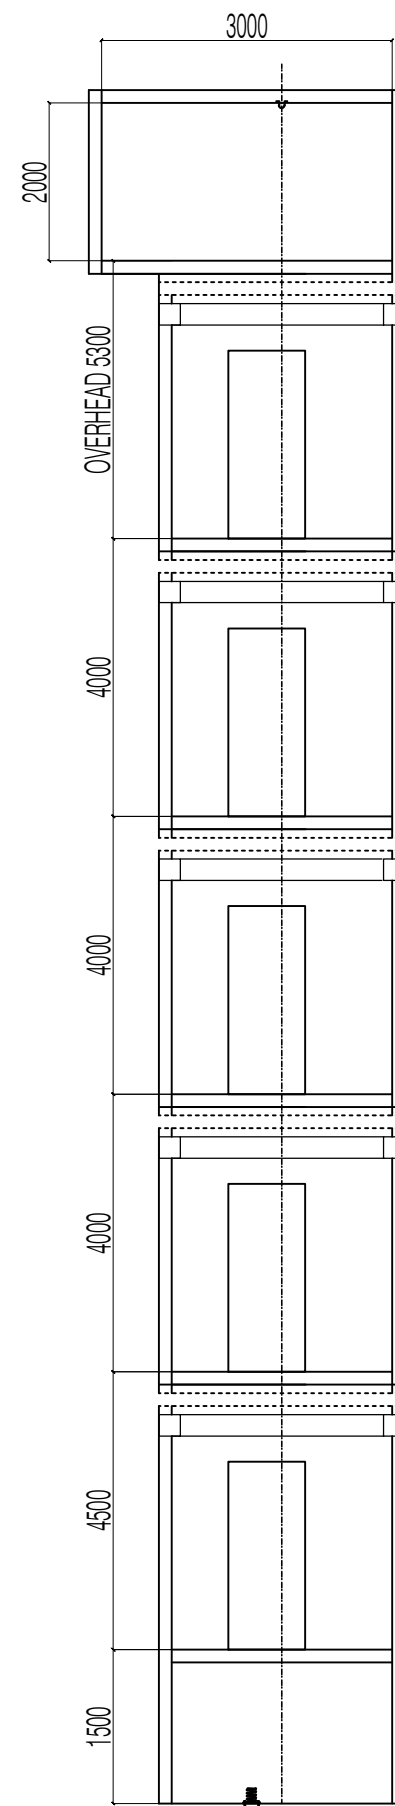

SECTION OF HOISTWAY PLANN FRONT VIEW

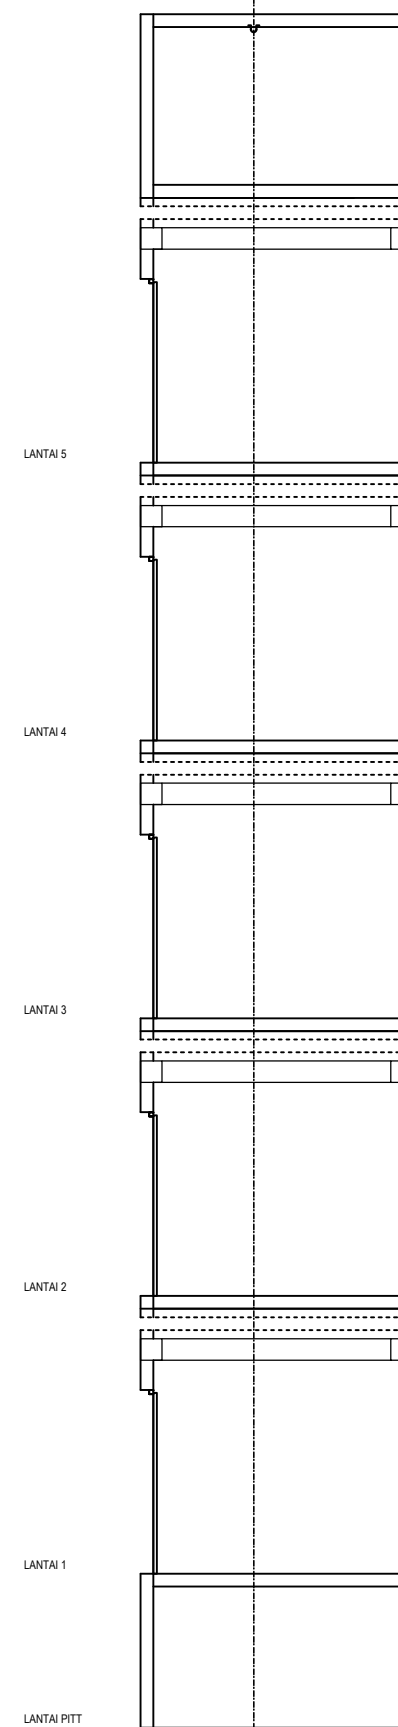

SECTION OF HOISTWAY PLANN BACK VIEW

SPESIFIKASI

ELEVATOR TYPE : SERVICE ELEVATOR
LOAD CAPACITY (Kg) : 1000 Kg
SPEED : 60 MPM
OPENING MODE : CENTRE OPENING
DOOR NET SIZE (mm) : 900(w) x 2100(H)
CAR NET SIZE (mm) : 1600(w)x1500(d)x2400(h)
OVERHEIGHT (mm) : 5300 (H)
PITT DEPTH (mm) : 1500mm
TRAVELLING HEIGHT (mm) : ± 20.000
FLOOR / STOP : 5 / 5
MACHINE TYPE : TRACTION MACHINE
MOTOR POWER (Kw) : 7.5
RATED CURRENT (A) :
MAIN POWER PUPPLY : 380V AC 50HZ 3P
LIGHT POWER SUPPLY : 220V 50HZ
SHAFT HOISTWAY : 2100(W) X 2100 (D)
QUANTITY : 1 UNIT



PROYEK/ PROJECT

**BANK NTT  
KUPANG**

GAMBAR/ TITLE

**DESIGN OF :  
PASS. LIFT 1000KG / 5 FLOOR**

SKALA/ SCALE	-
TANGGAL/ DATE	28 AGUSTUS 2022
PERENCANA/ ARCHITECT	
DIGAMBAR/ DRAWN	K.M.L
DIPERIKSA/ CHECKED	DZULKIFLI

DISETUJUI/ APPROVED

CUSTOMER APPROVAL      PREPARED